

# MAHARAJA EDUCATION TRUST (R) MYSORE




PLAN OF MIT FIRST GRADE PU COLLEGE, AT SITE NO- 159/1 NEW NO - F-29/1, 3rd STAGE, INDUSTRIAL SUBURB, FORT MOHALLA, MANANDAVADI ROAD, MYSORE.

## MAHARAJA EDUCATION TRUST (R) MYSORE

PLAN OF MIT FIRST GRADE PU COLLEGE, AT SITE NO- 159/1 NEW NO - F-29/1, 3rd STAGE, INDUSTRIAL SUBURB, FORT MOHALLA, MANANDAVADI ROAD, MYSORE.

### SCHEDULE OF OPENINGS

DOOR	MD	3.00 X 2.10
	D1	1.50 X 2.10
	D2	1.00 X 2.10
WINDOW	W	2.00 X 1.30
	W1	1.50 X 1.30
VENTILATOR	V	1.00 X 0.60

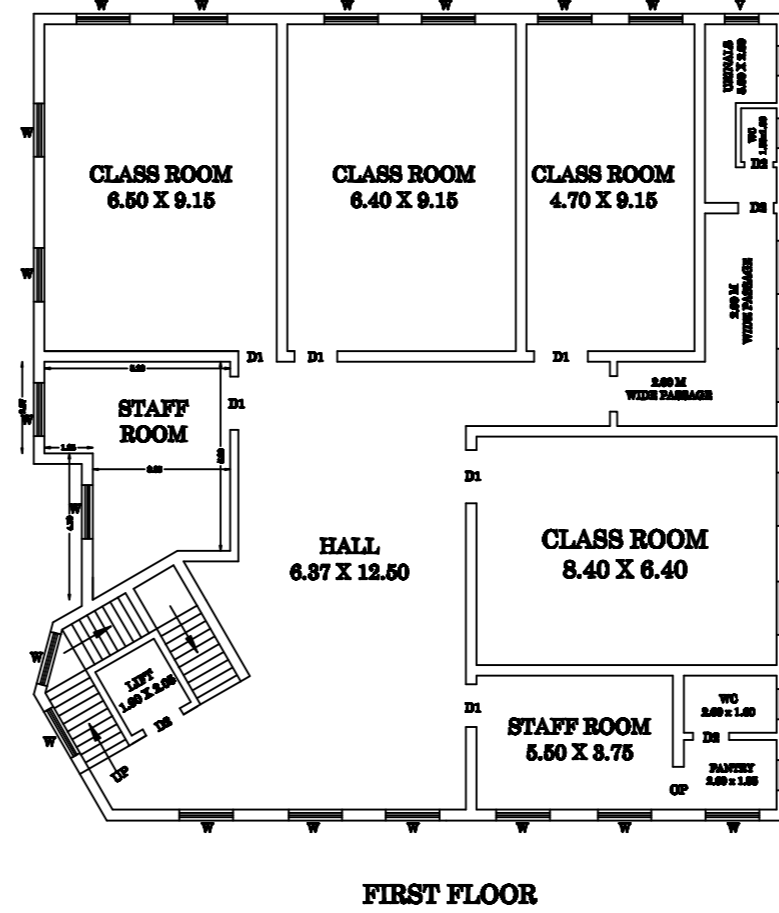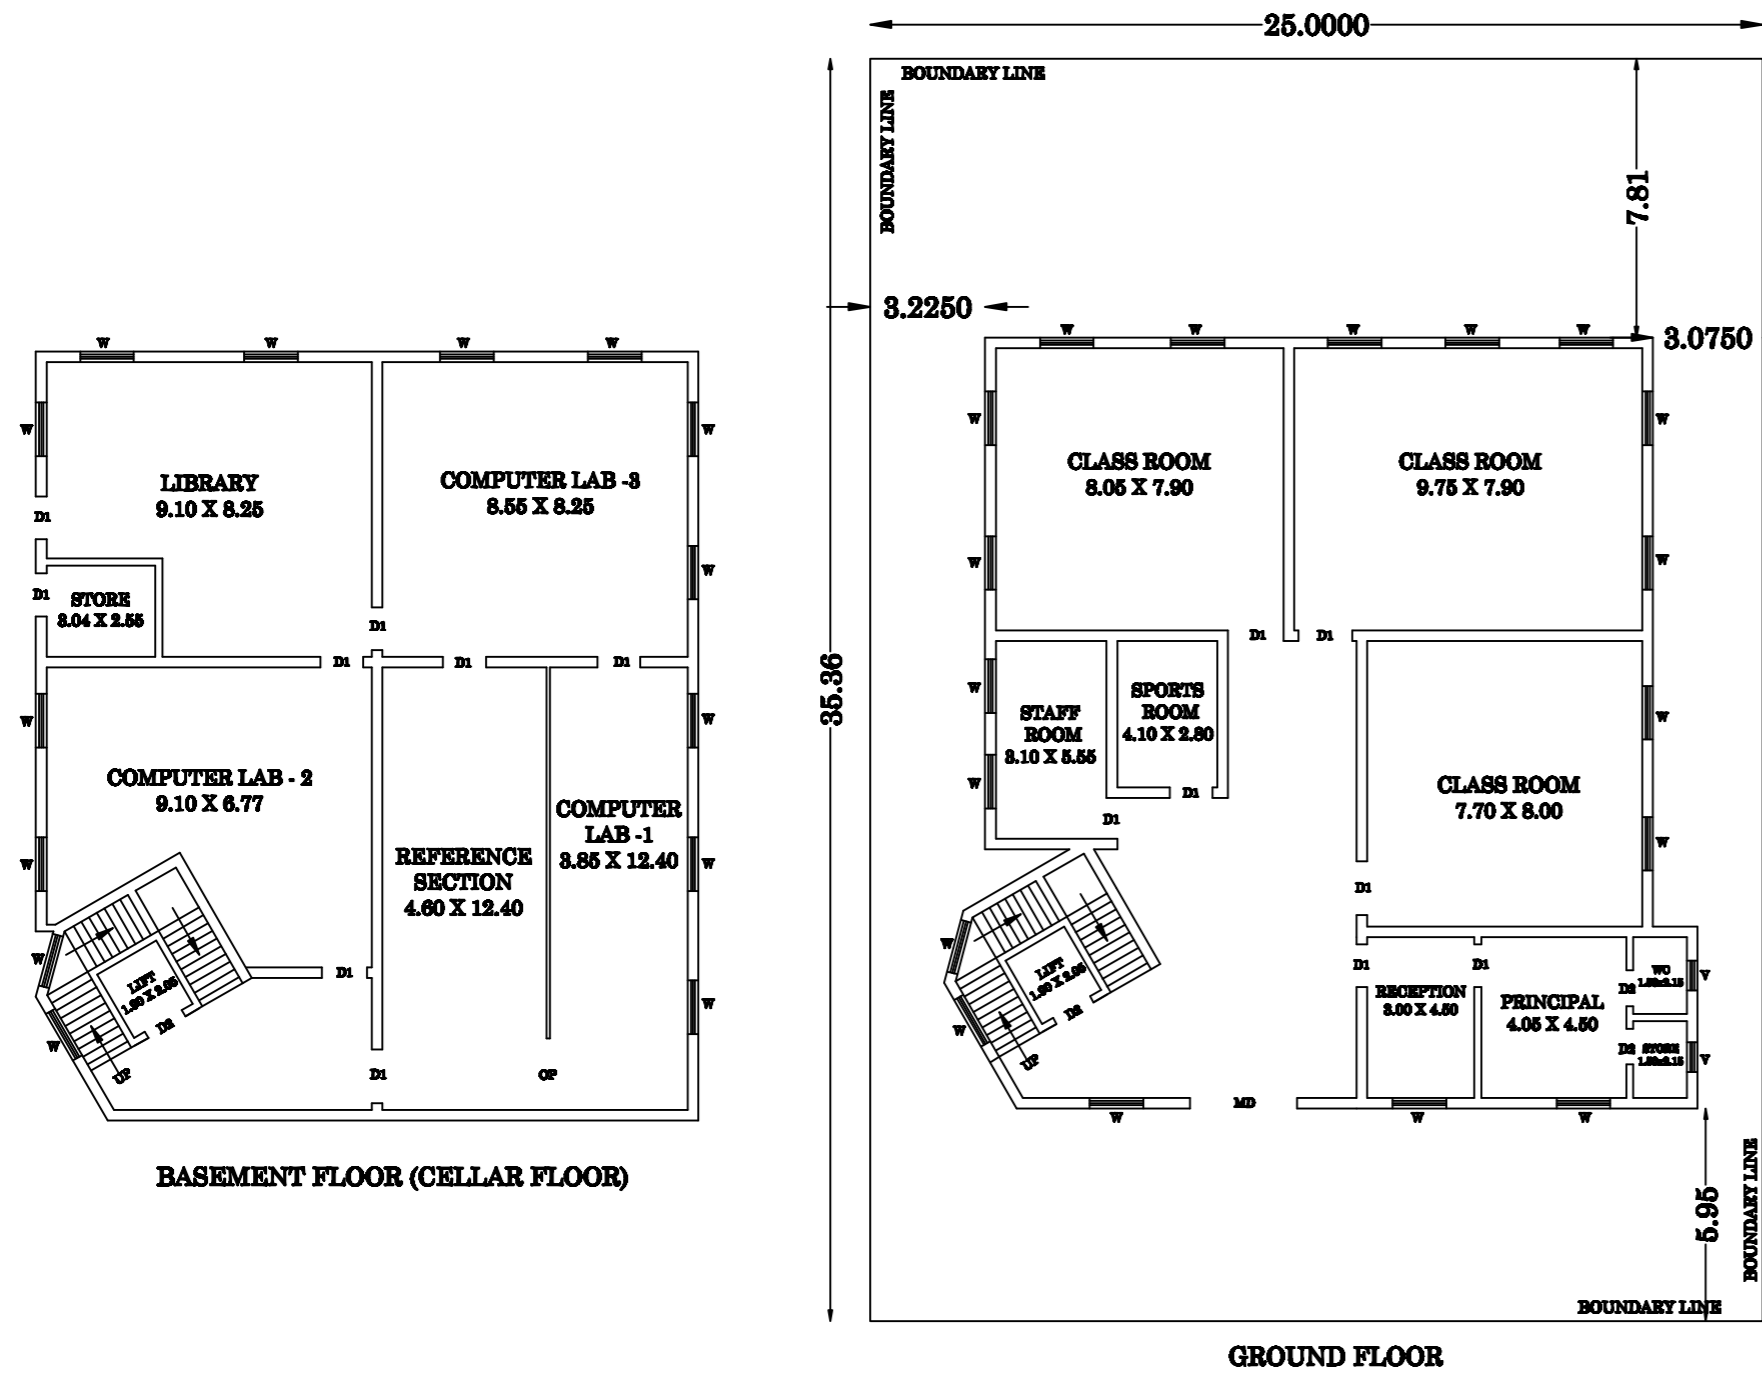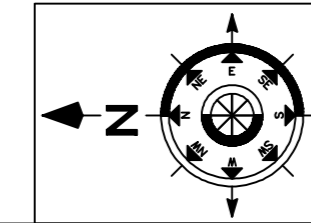

AREA STATEMENT			
FLOOR	PLINTH AREA	SERVICE AREA	FLOOR AREA
CELLAR FLOOR	339.08 Sq mtr	339.08 Sq mtr	NIL
GROUND FLOOR	339.08 Sq mtr	156.66 Sq mtr	182.42 Sq mtr
FIRST FLOOR	339.08 Sq mtr	32.21 Sq mtr	306.87 Sq mtr
SECOND FLOOR	339.08 Sq mtr	32.21 Sq mtr	306.87 Sq mtr
THIRD FLOOR	339.08 Sq mtr	32.21 Sq mtr	306.87 Sq mtr
TERRACE FLOOR	37.66 Sq mtr	37.66 Sq mtr	NIL
<b>TOTAL</b>	<b>1733.66 Sq mtr</b>	<b>630.03 Sq mtr</b>	<b>1103.03 Sq mtr</b>




COVERAGE : 38.53 % F A R : 1.25 SCALE : 1:100 & 1:200


PRESIDENT :

ALL DIMENSIONS ARE IN METER


SANCTIONING AUTHORITY

Dr. S MURALI  
MET MYSORE (R)

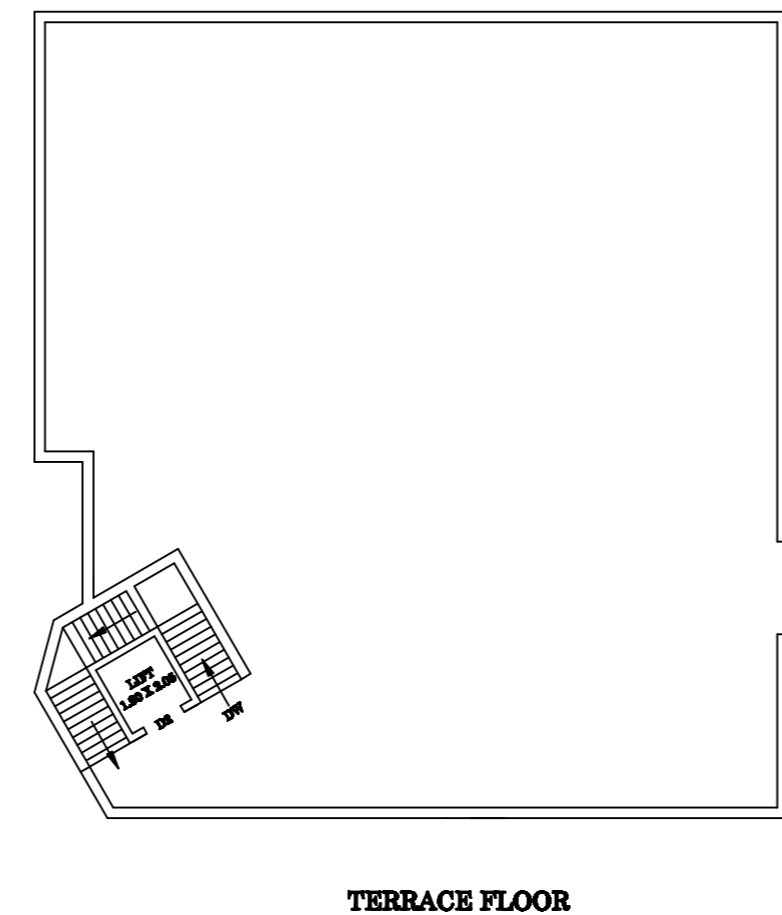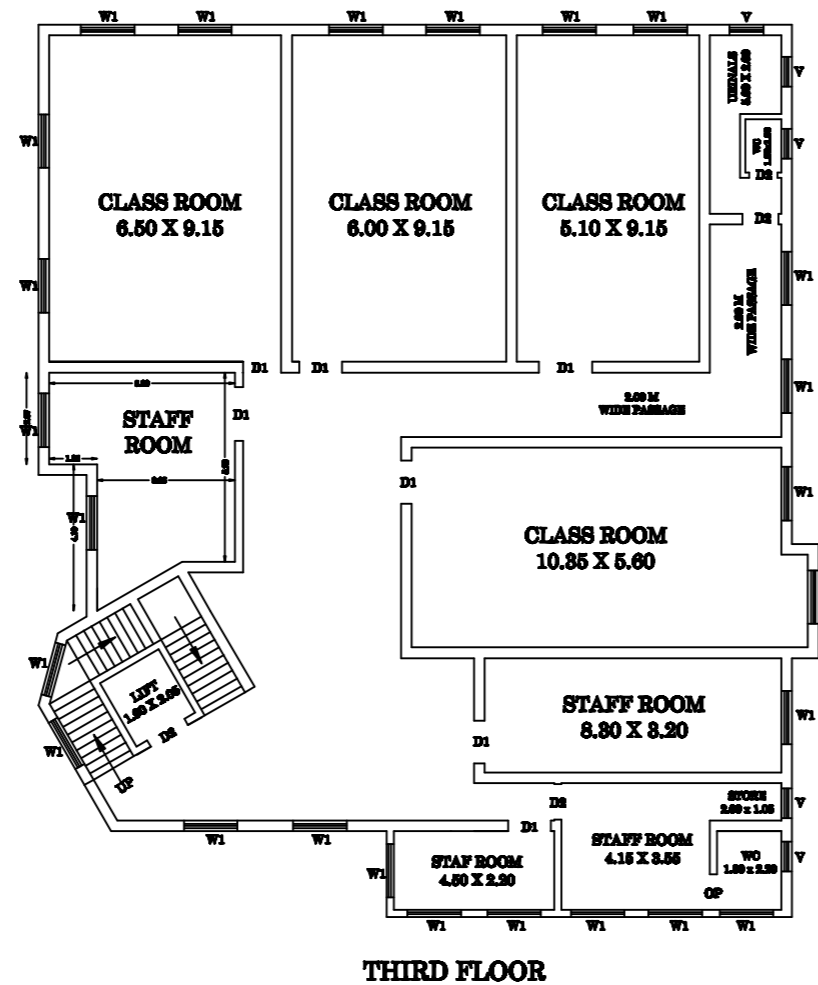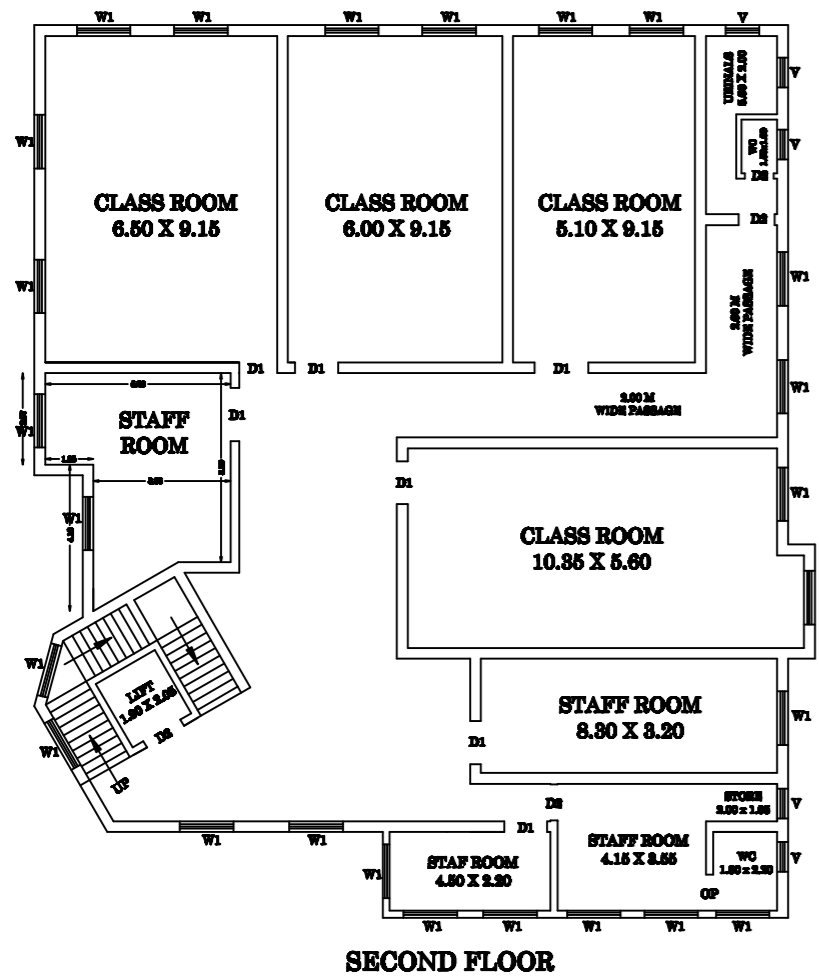

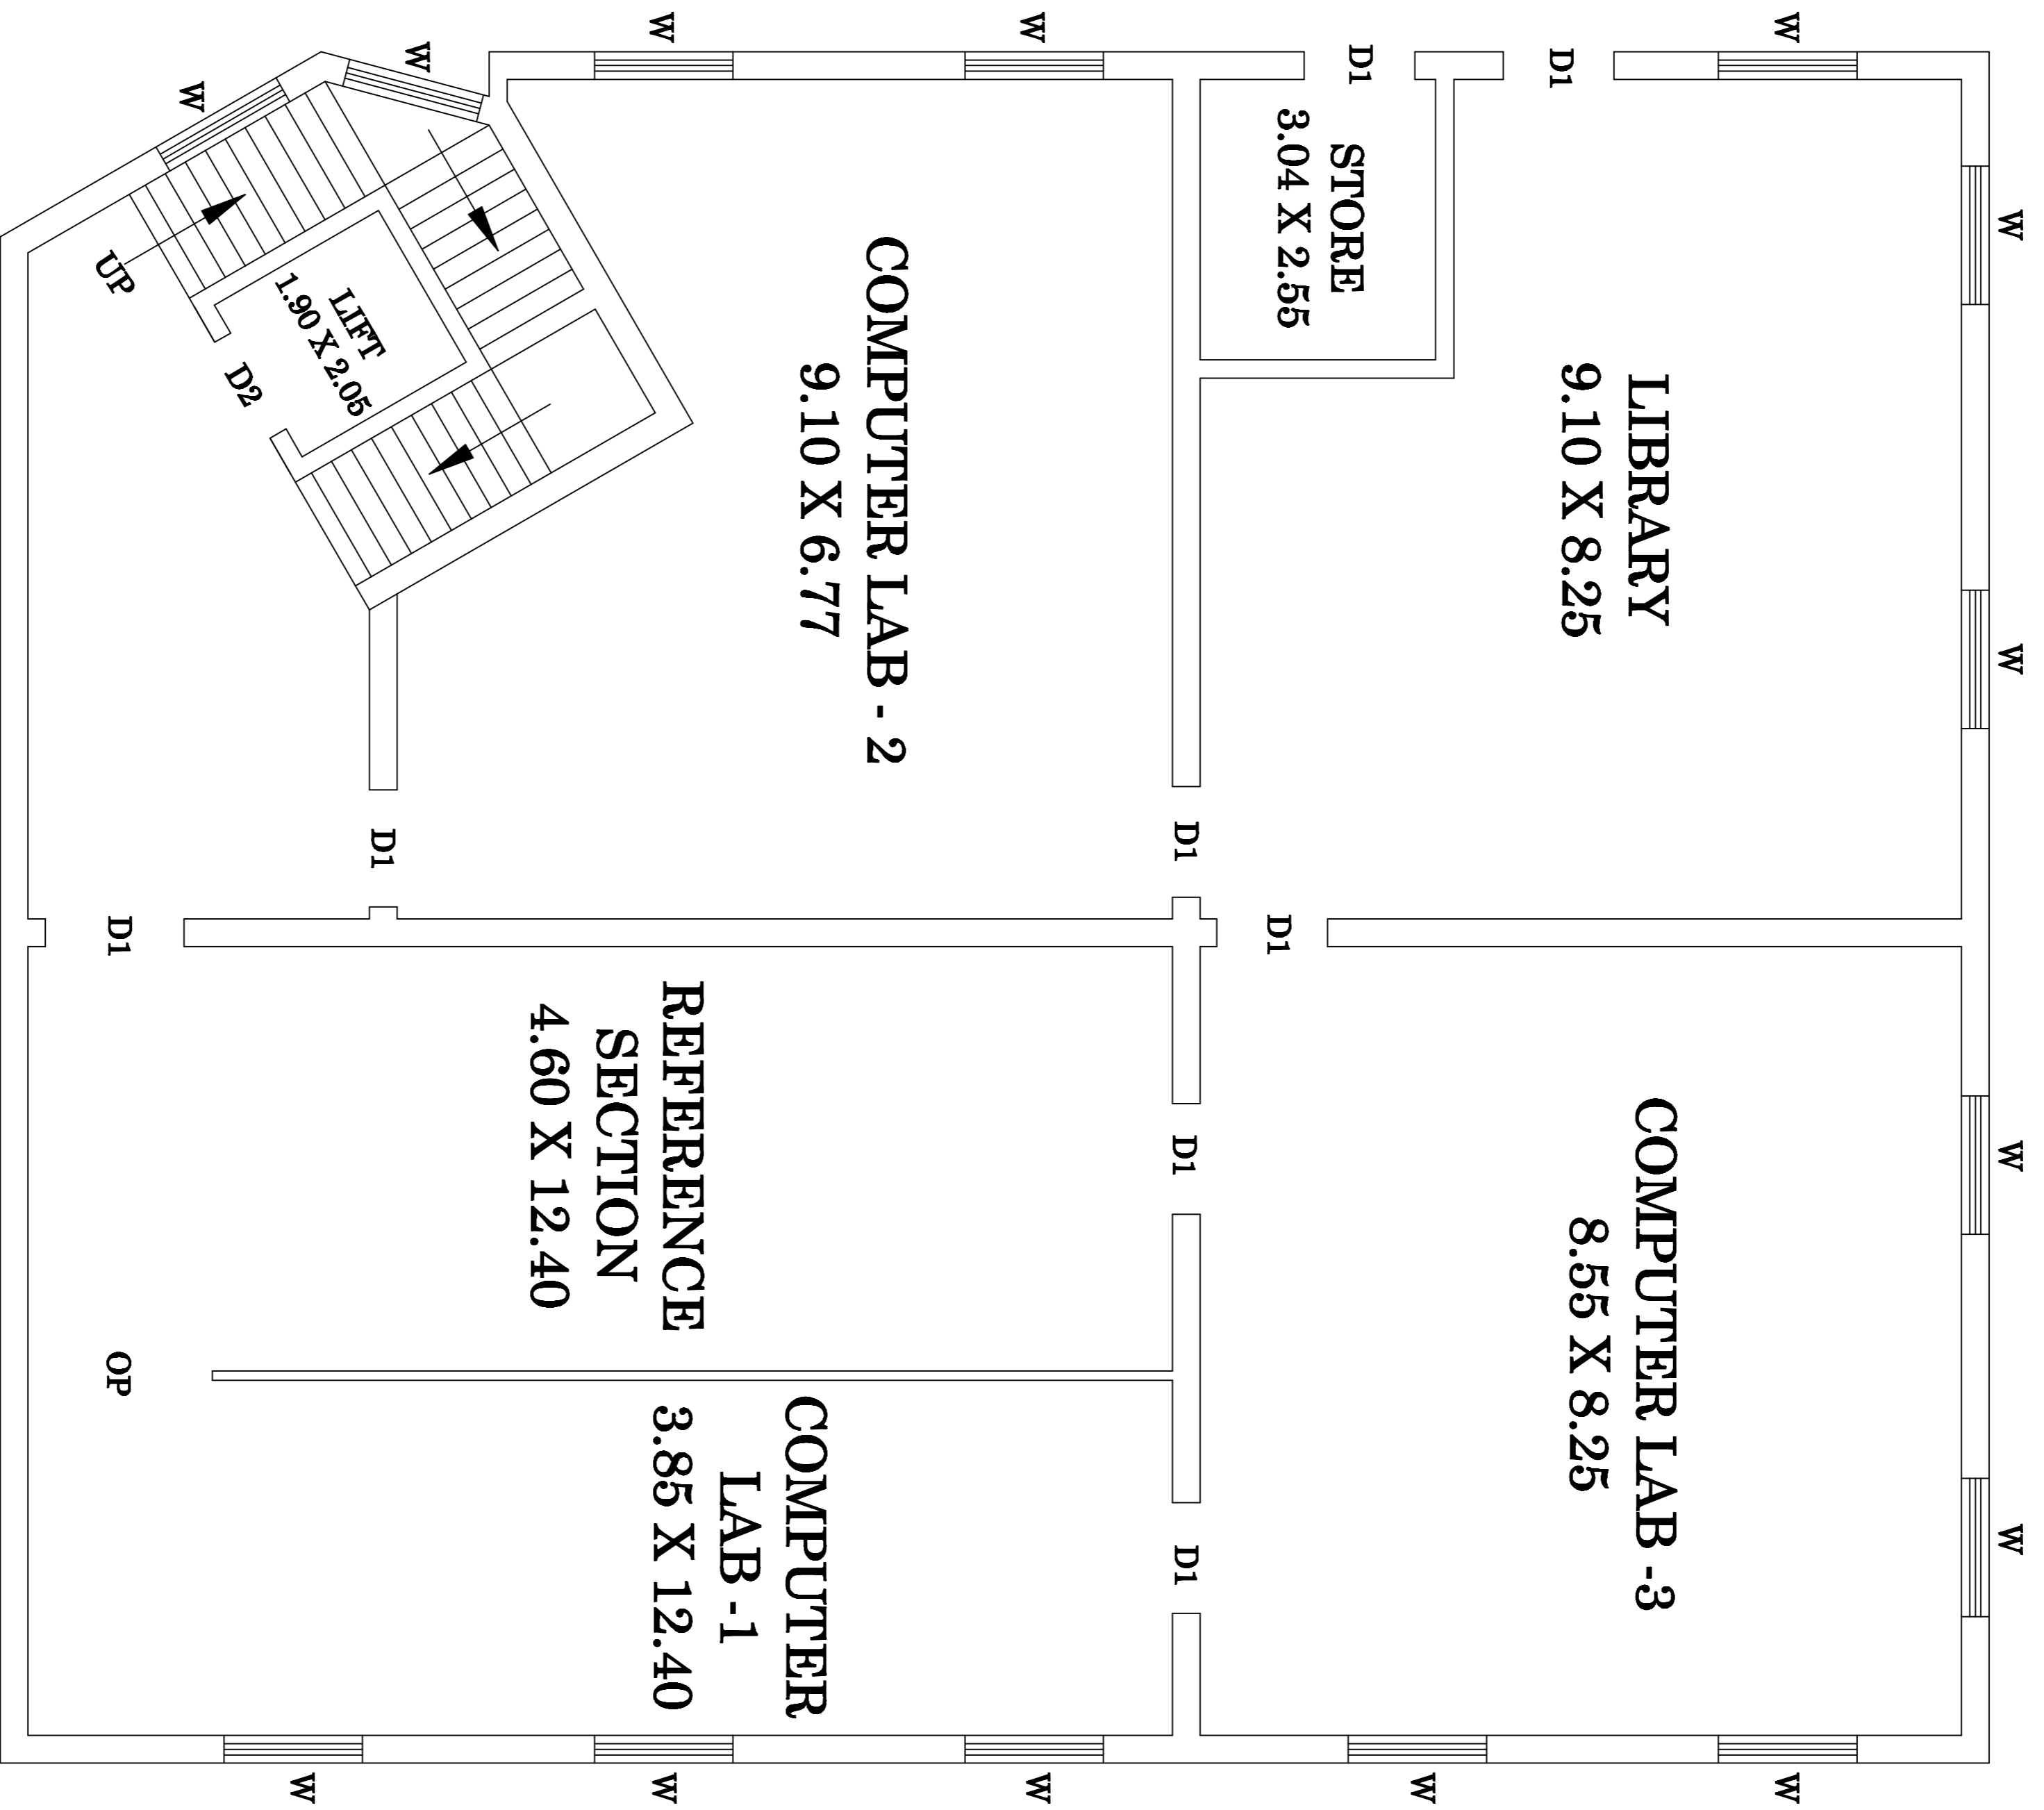

**BASEMENT FLOOR (CELLAR FLOOR)**

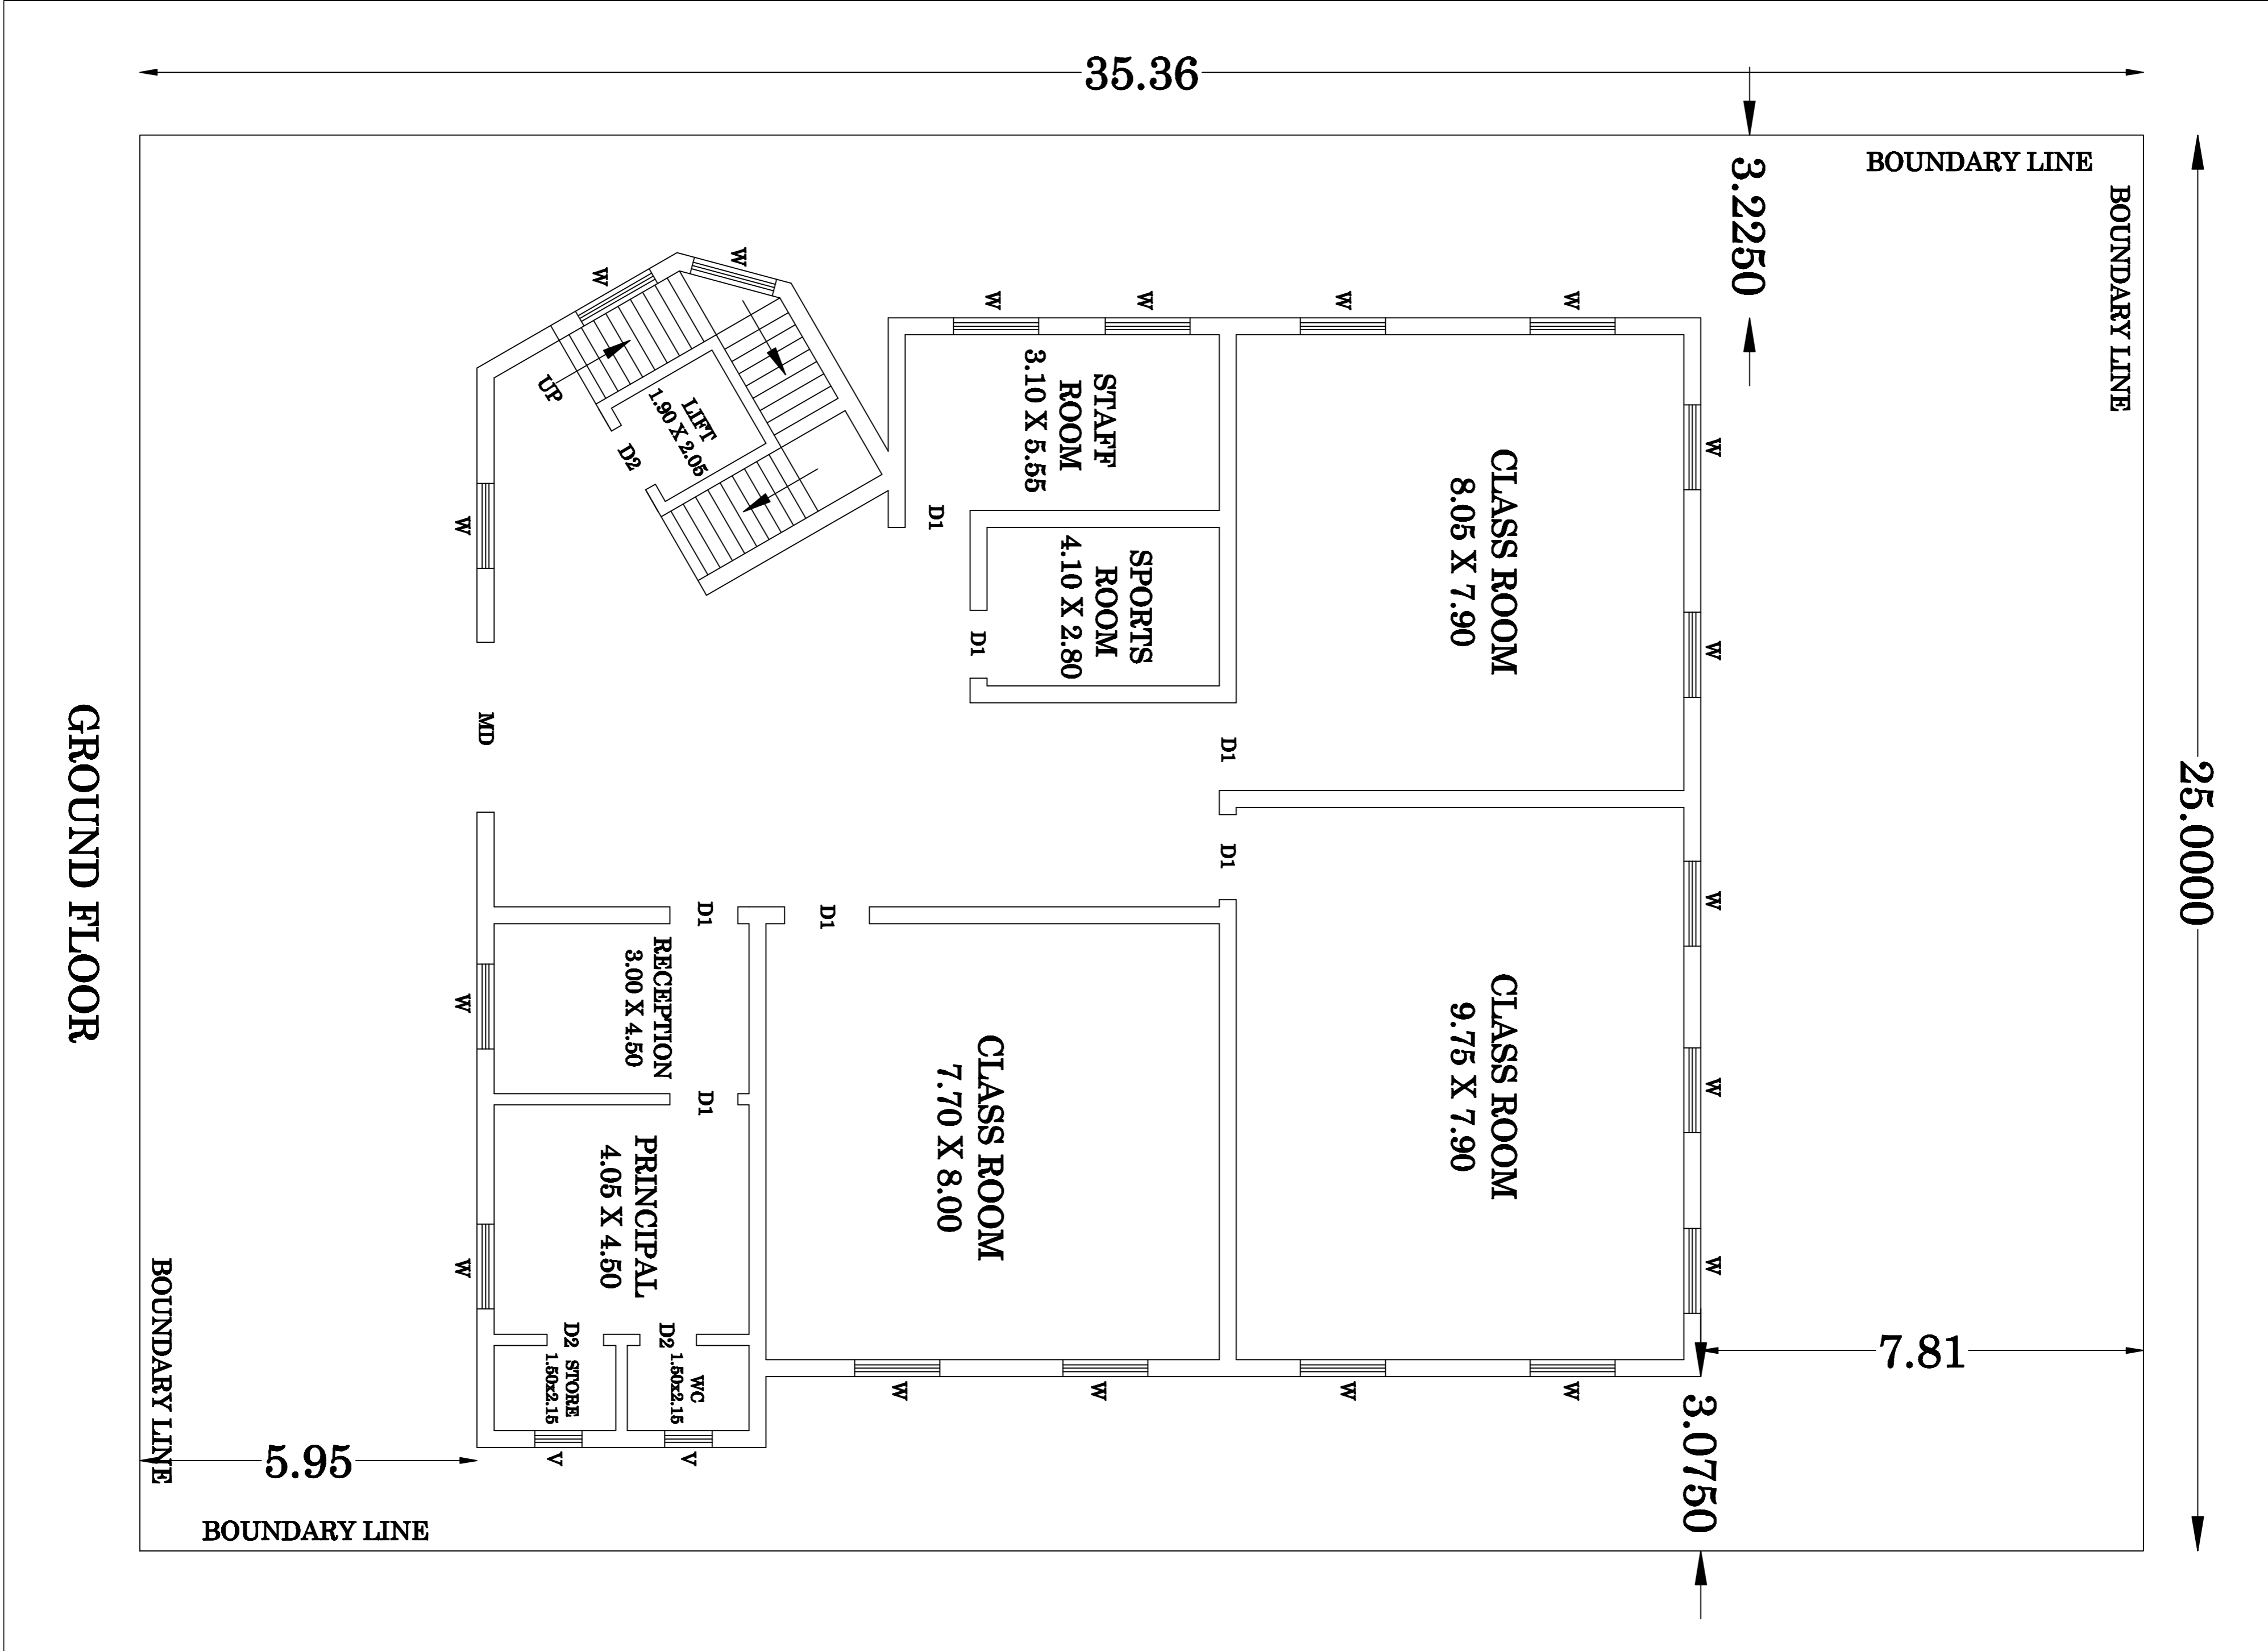

35.36

BOUNDARY LINE

BOUNDARY LINE

3.2250

25.0000


7.81


3.0750


5.95


BOUNDARY LINE

GROUND FLOOR

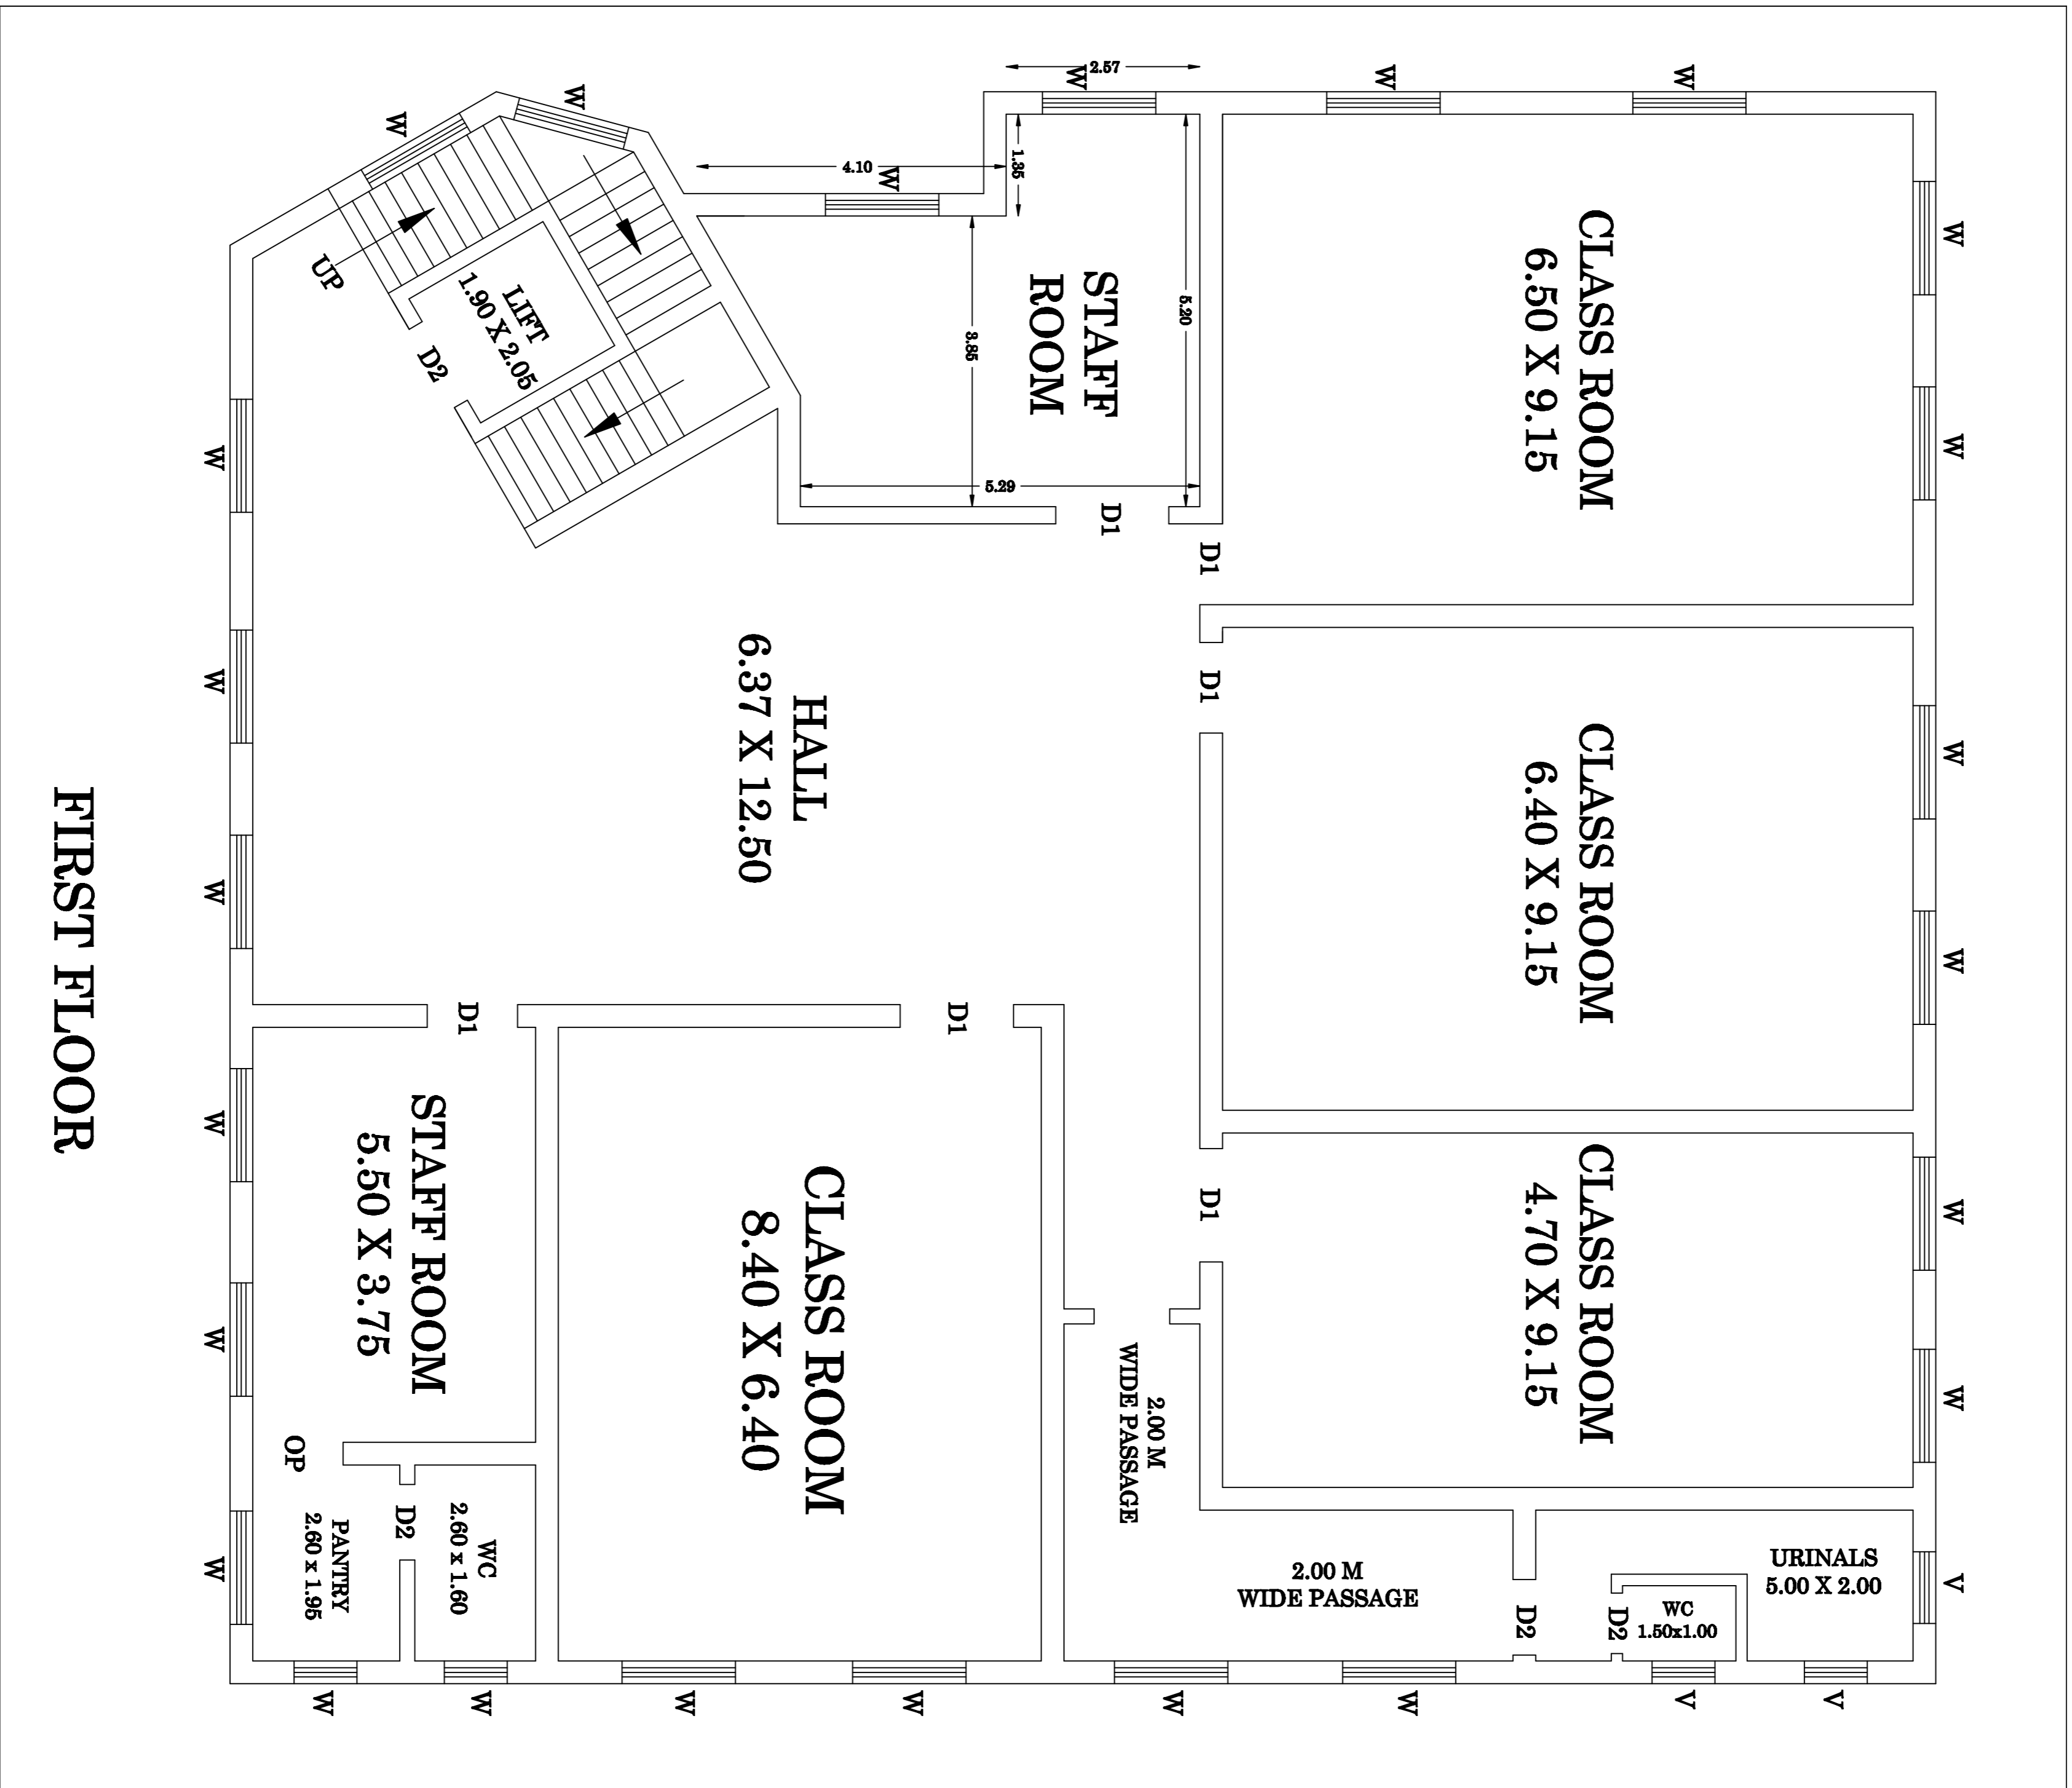

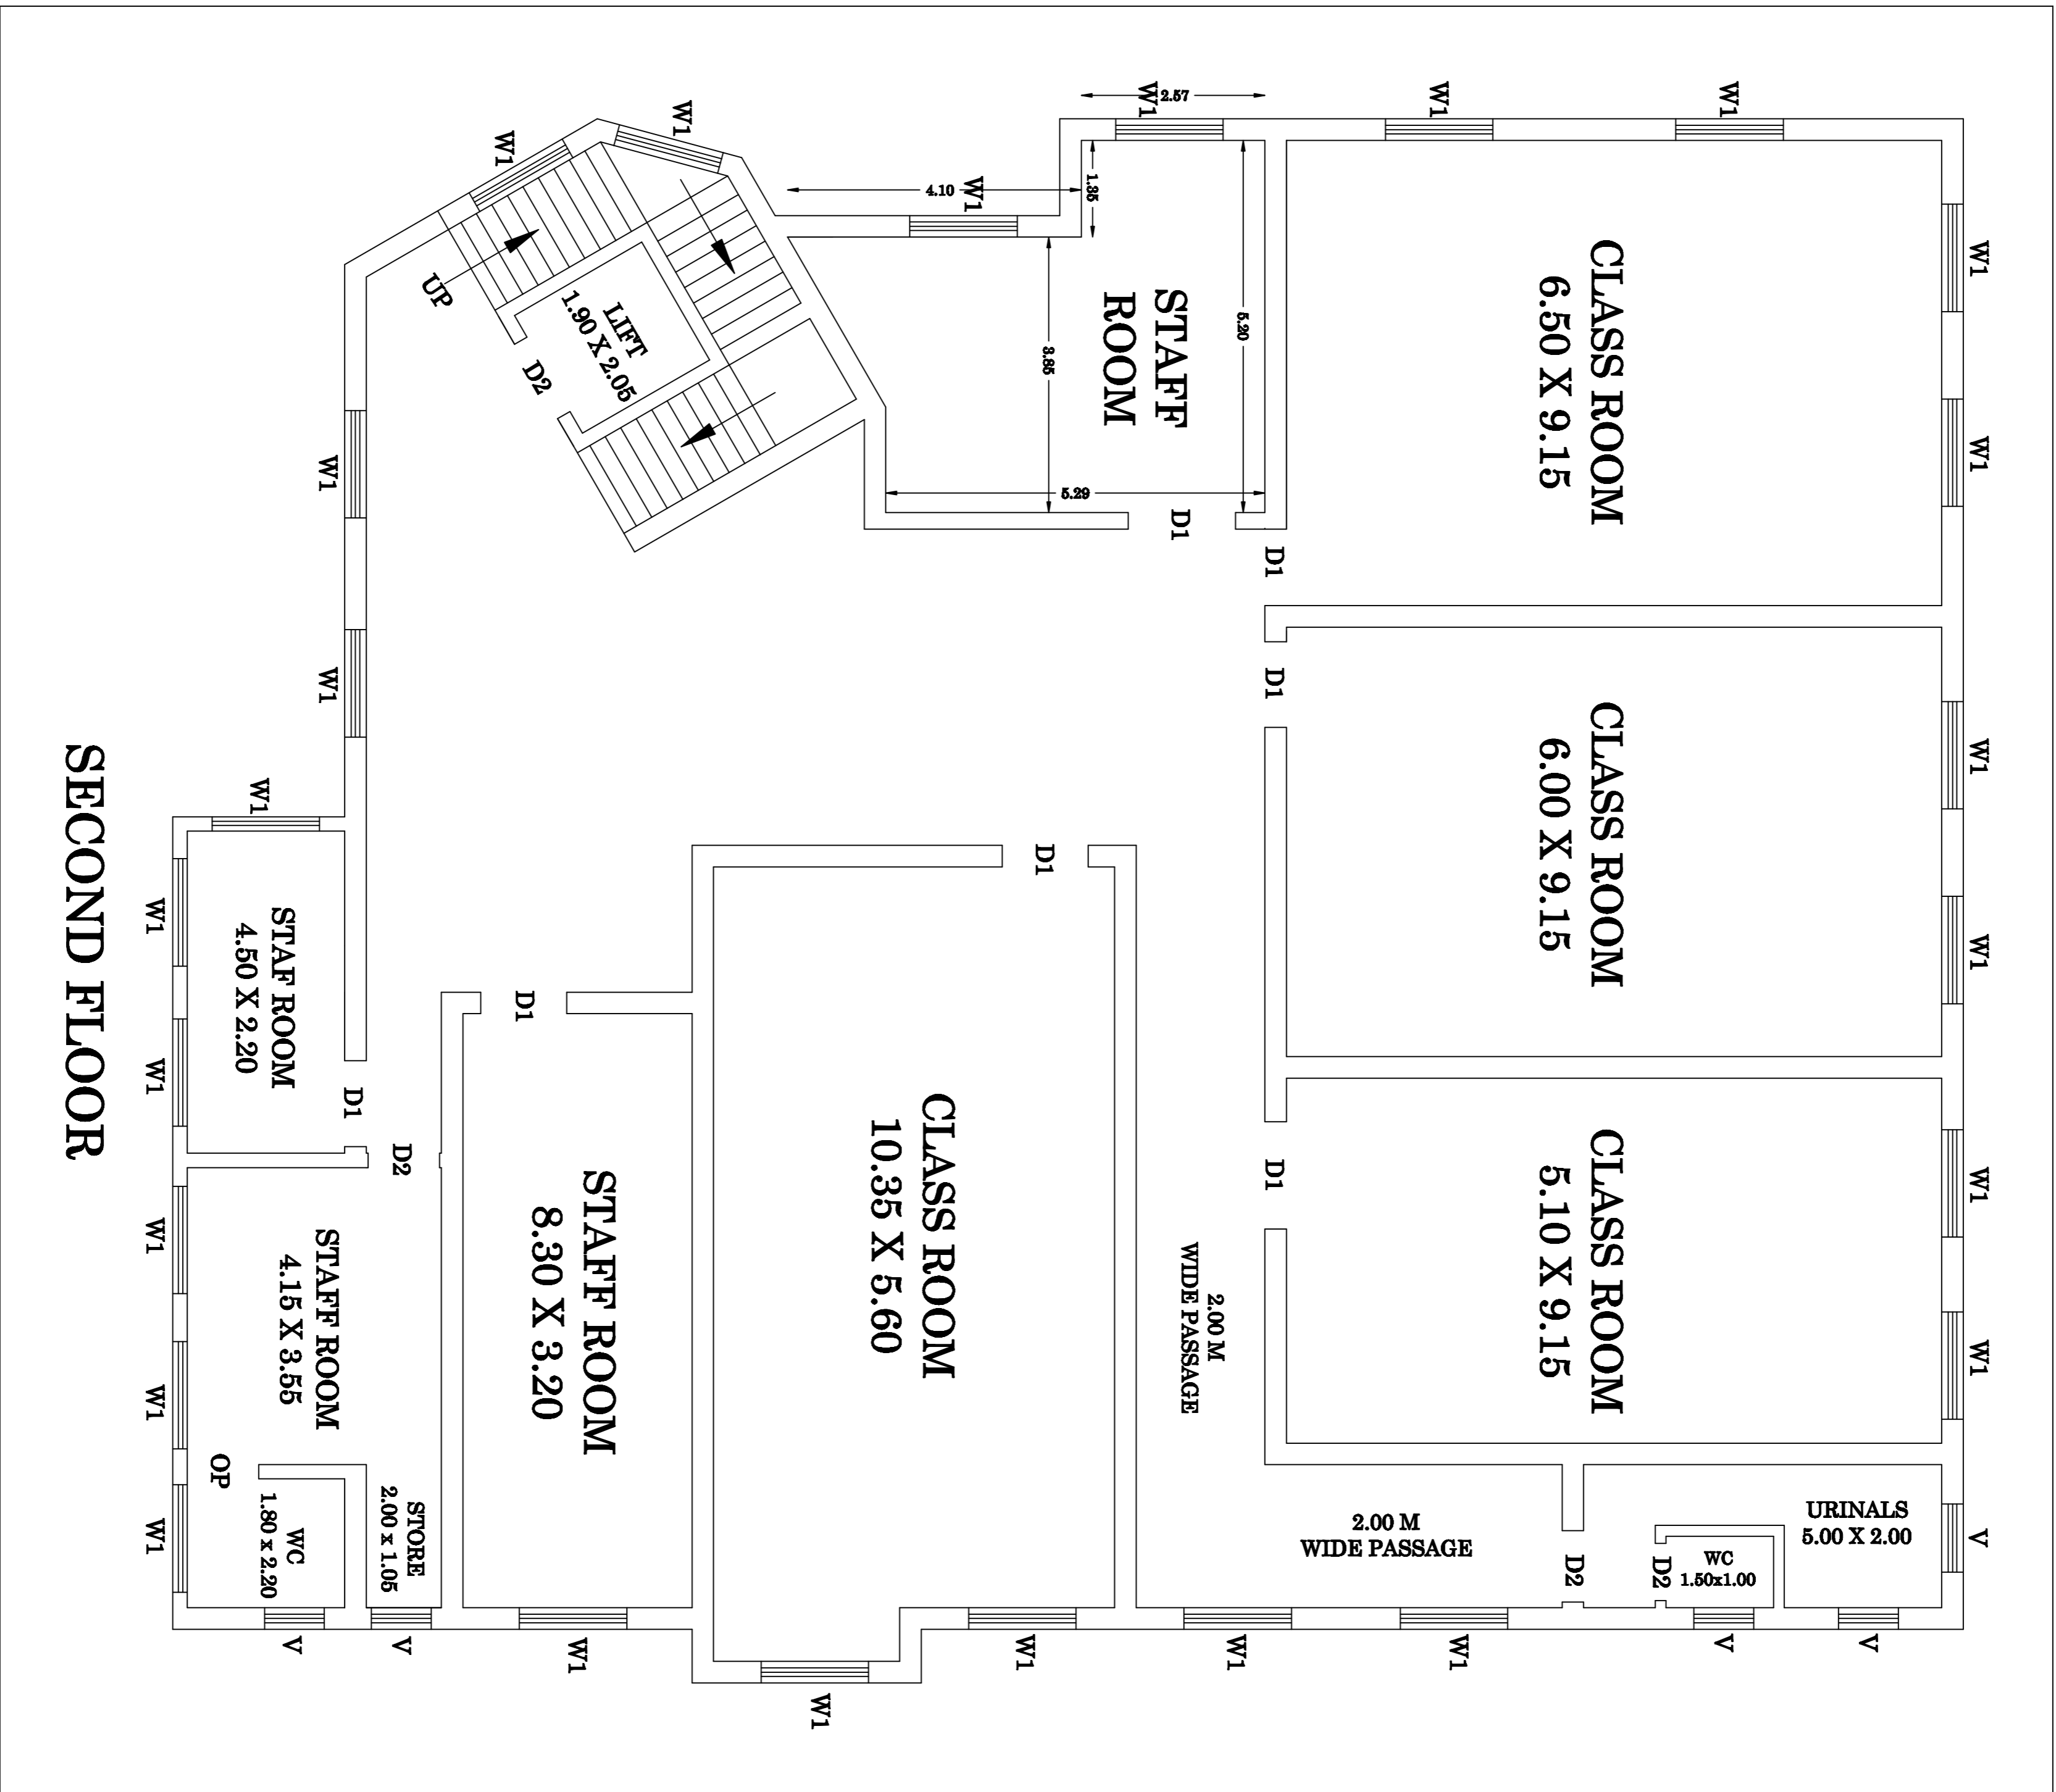

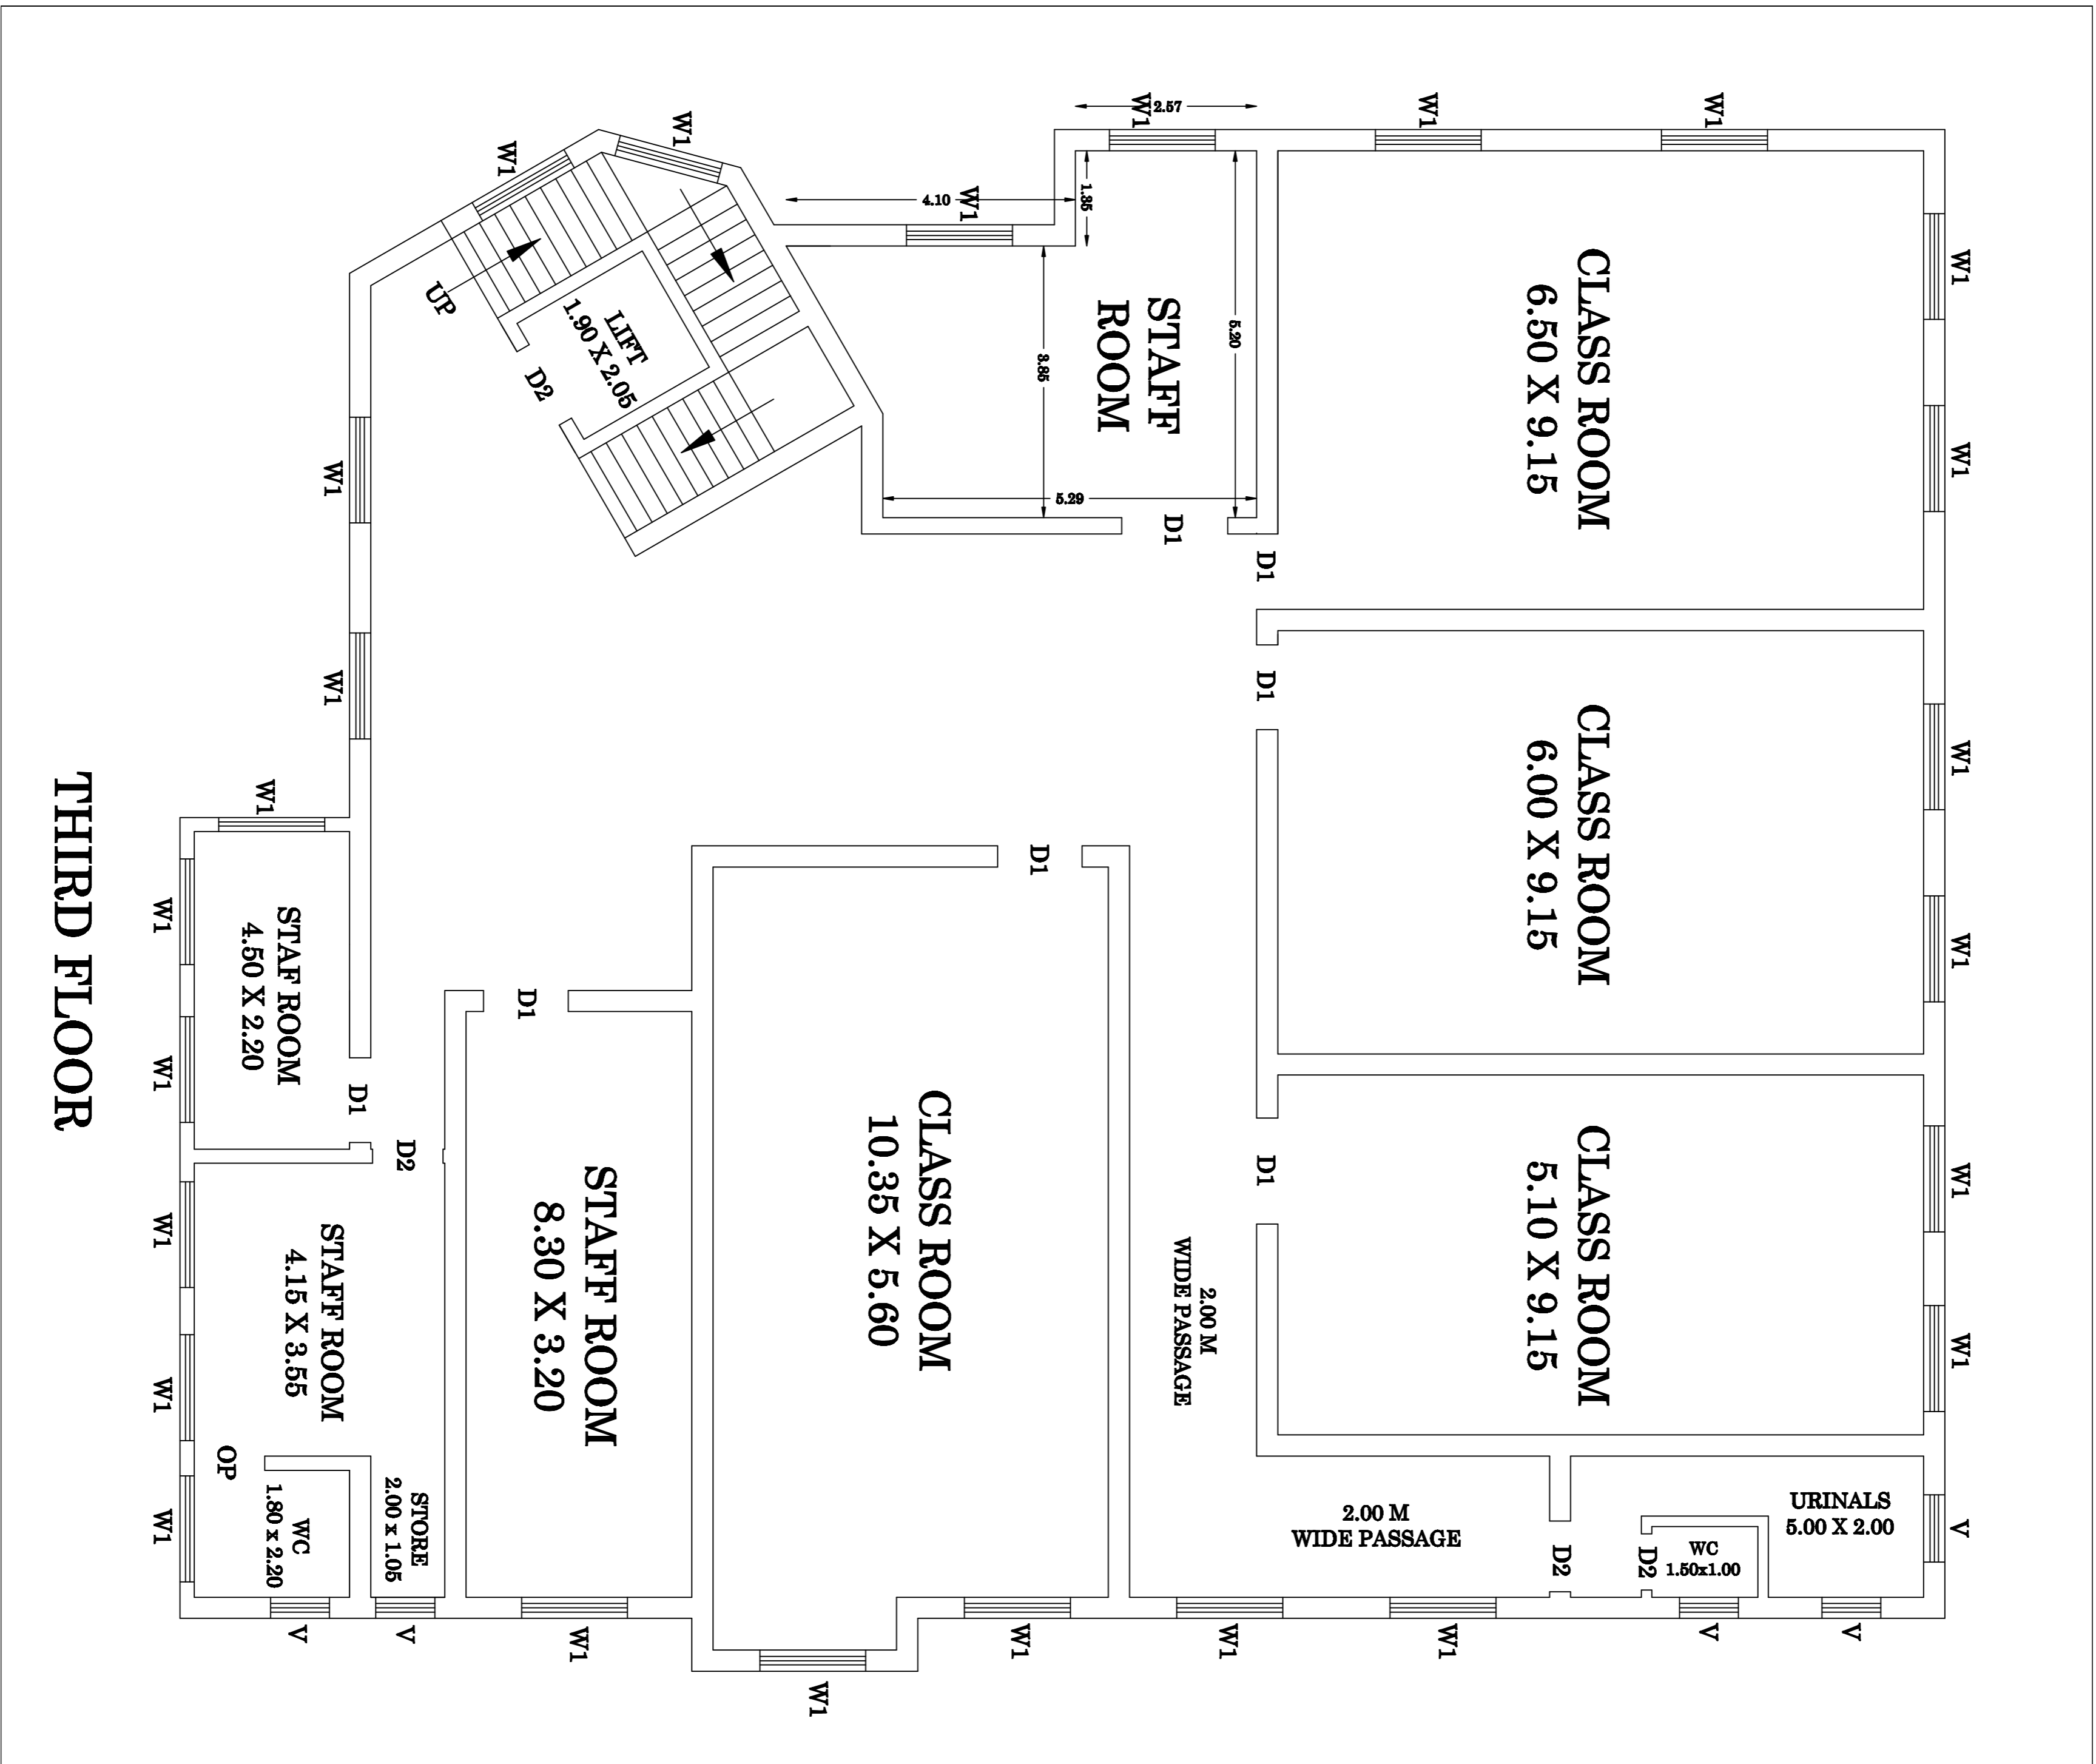

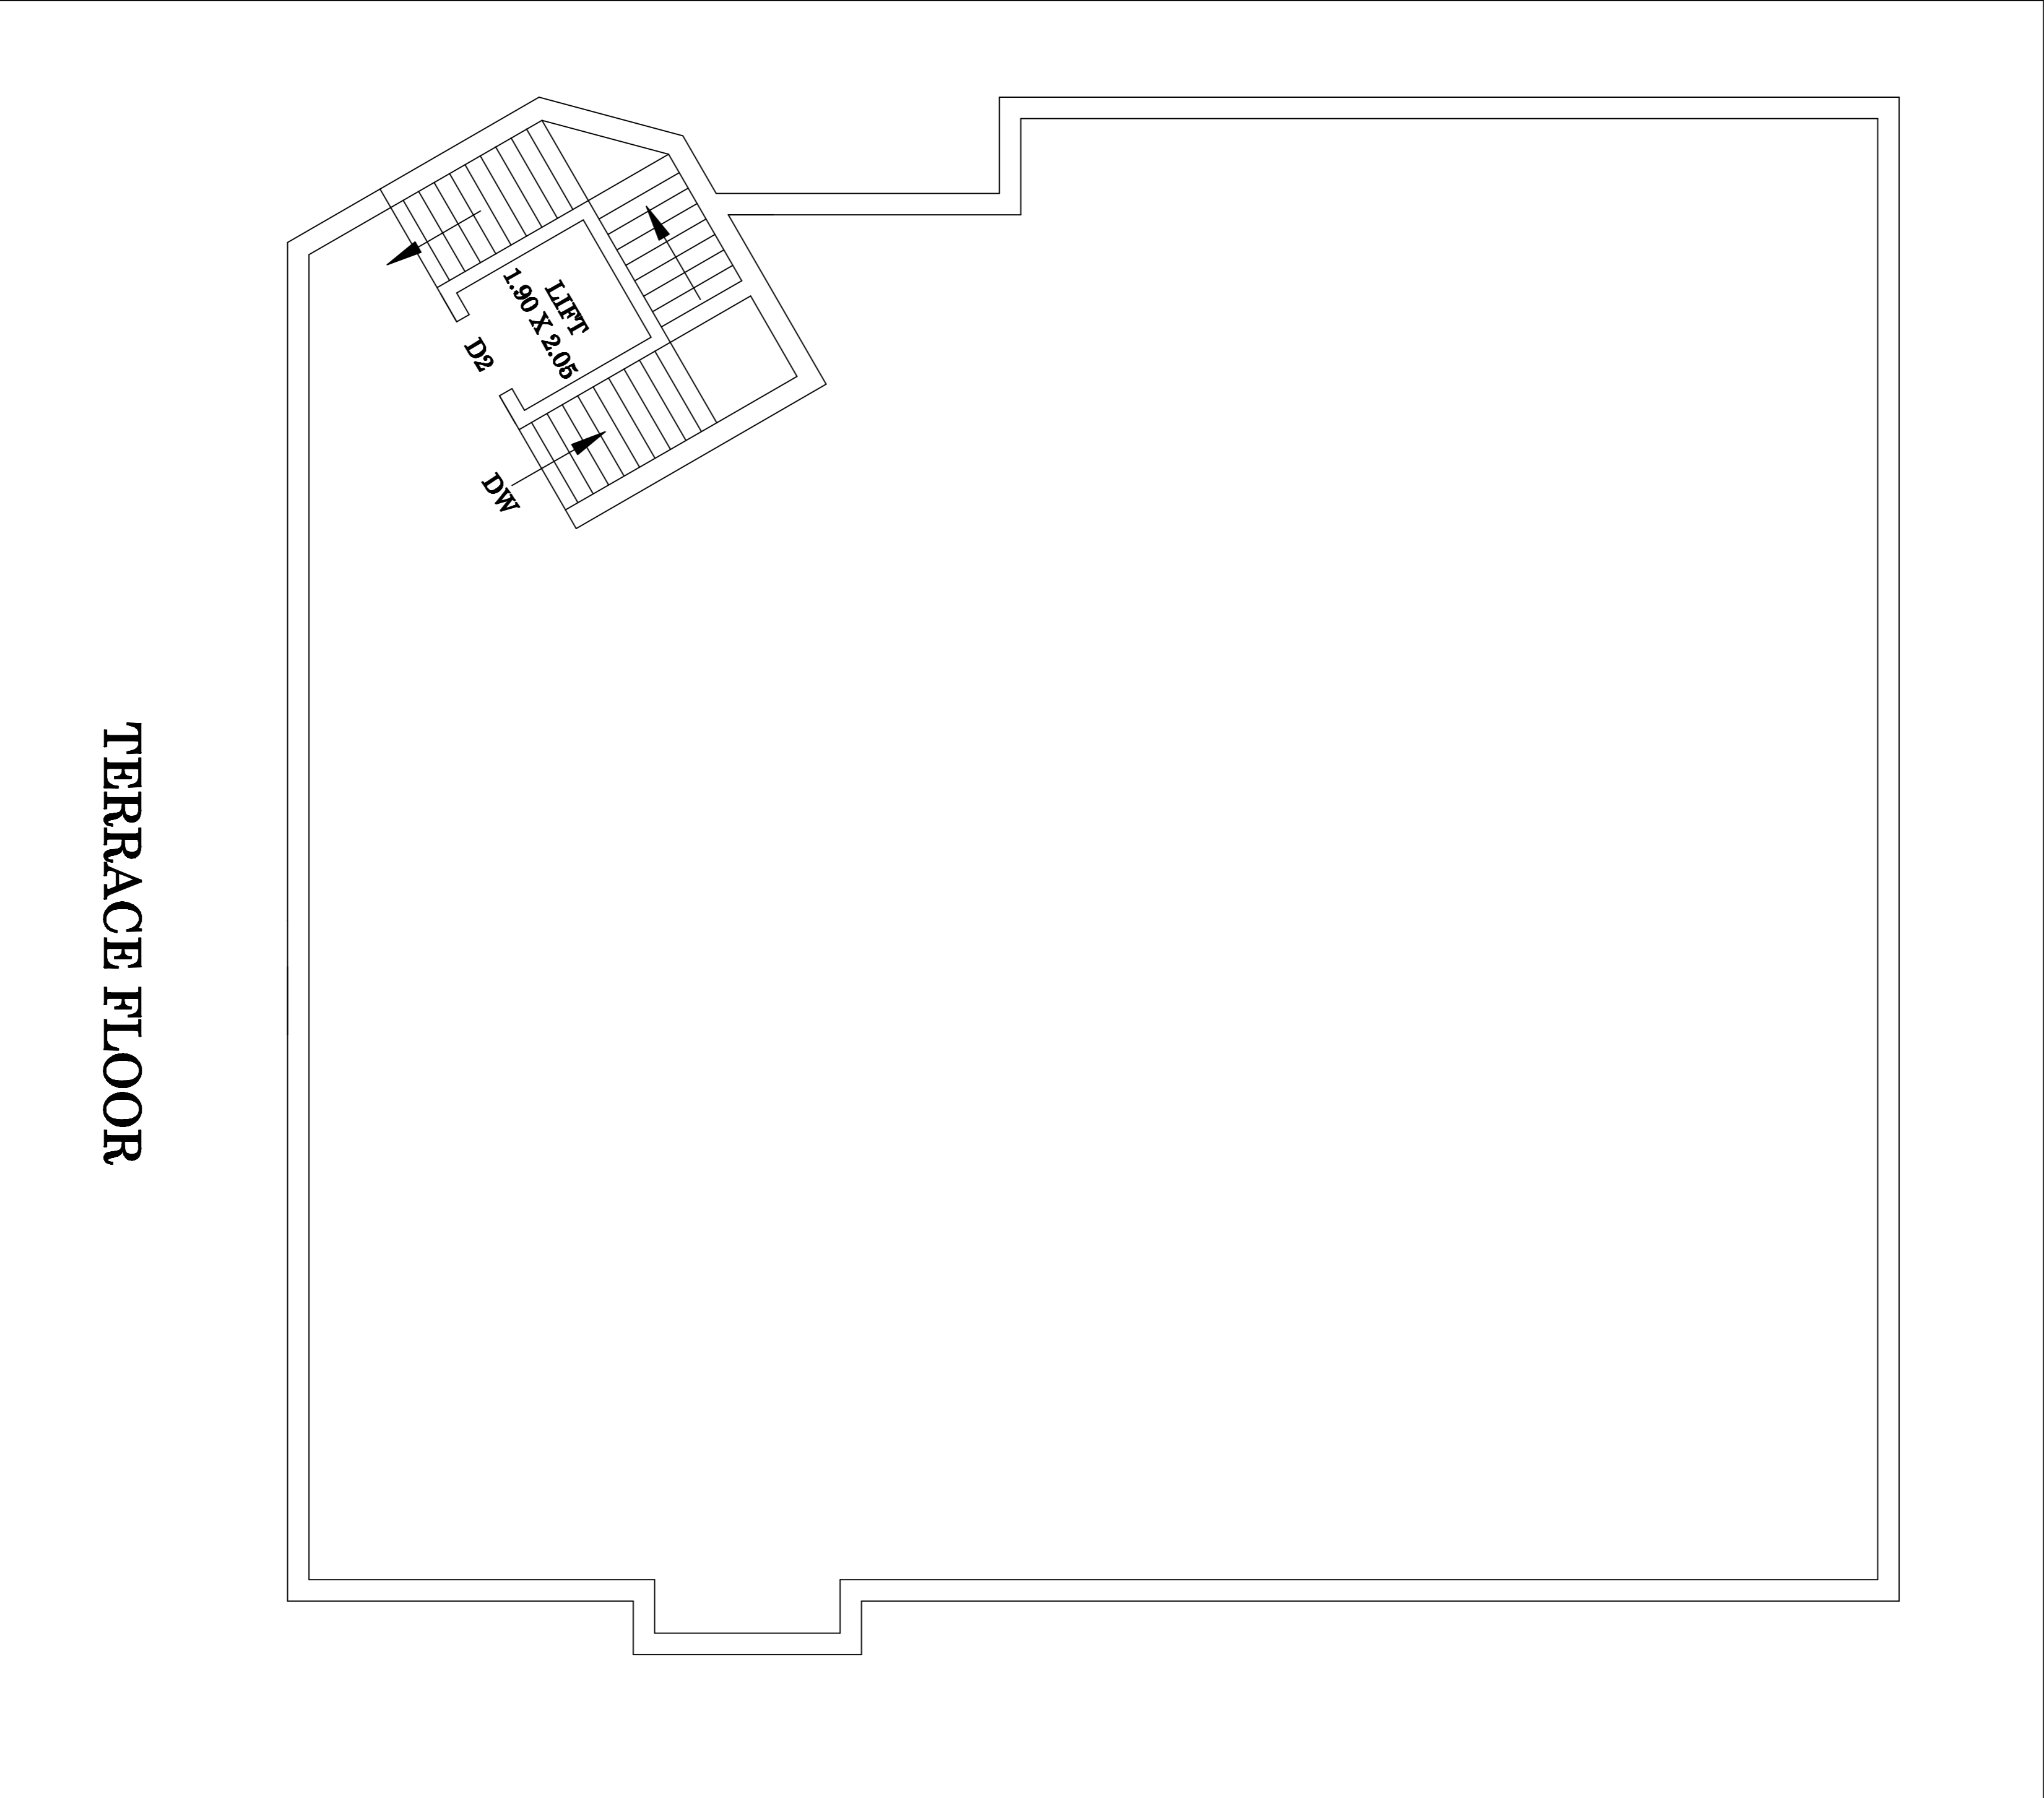

TERRACE FLOOR